



PRINCIPLE PARTICULARS

| | | |
|----------------|-------|---------|
| LENGTH OVERALL | 10.70 | M. |
| LENGTH BP | 8.20 | M. |
| BREADTH | 2.80 | M. |
| DEPTH | 1.50 | M. |
| DRAFT DESIGN | 0.50 | M. |
| MAXIMUM SPEED | 35 | KNOTS |
| CRUISING SPEED | 25 | KNOTS |
| RANGE | 100 | NM |
| PASSENGER | 12 | PERSONS |
| FUEL OIL | 400 | LITERS |
| ENGINES | 2x150 | HP |

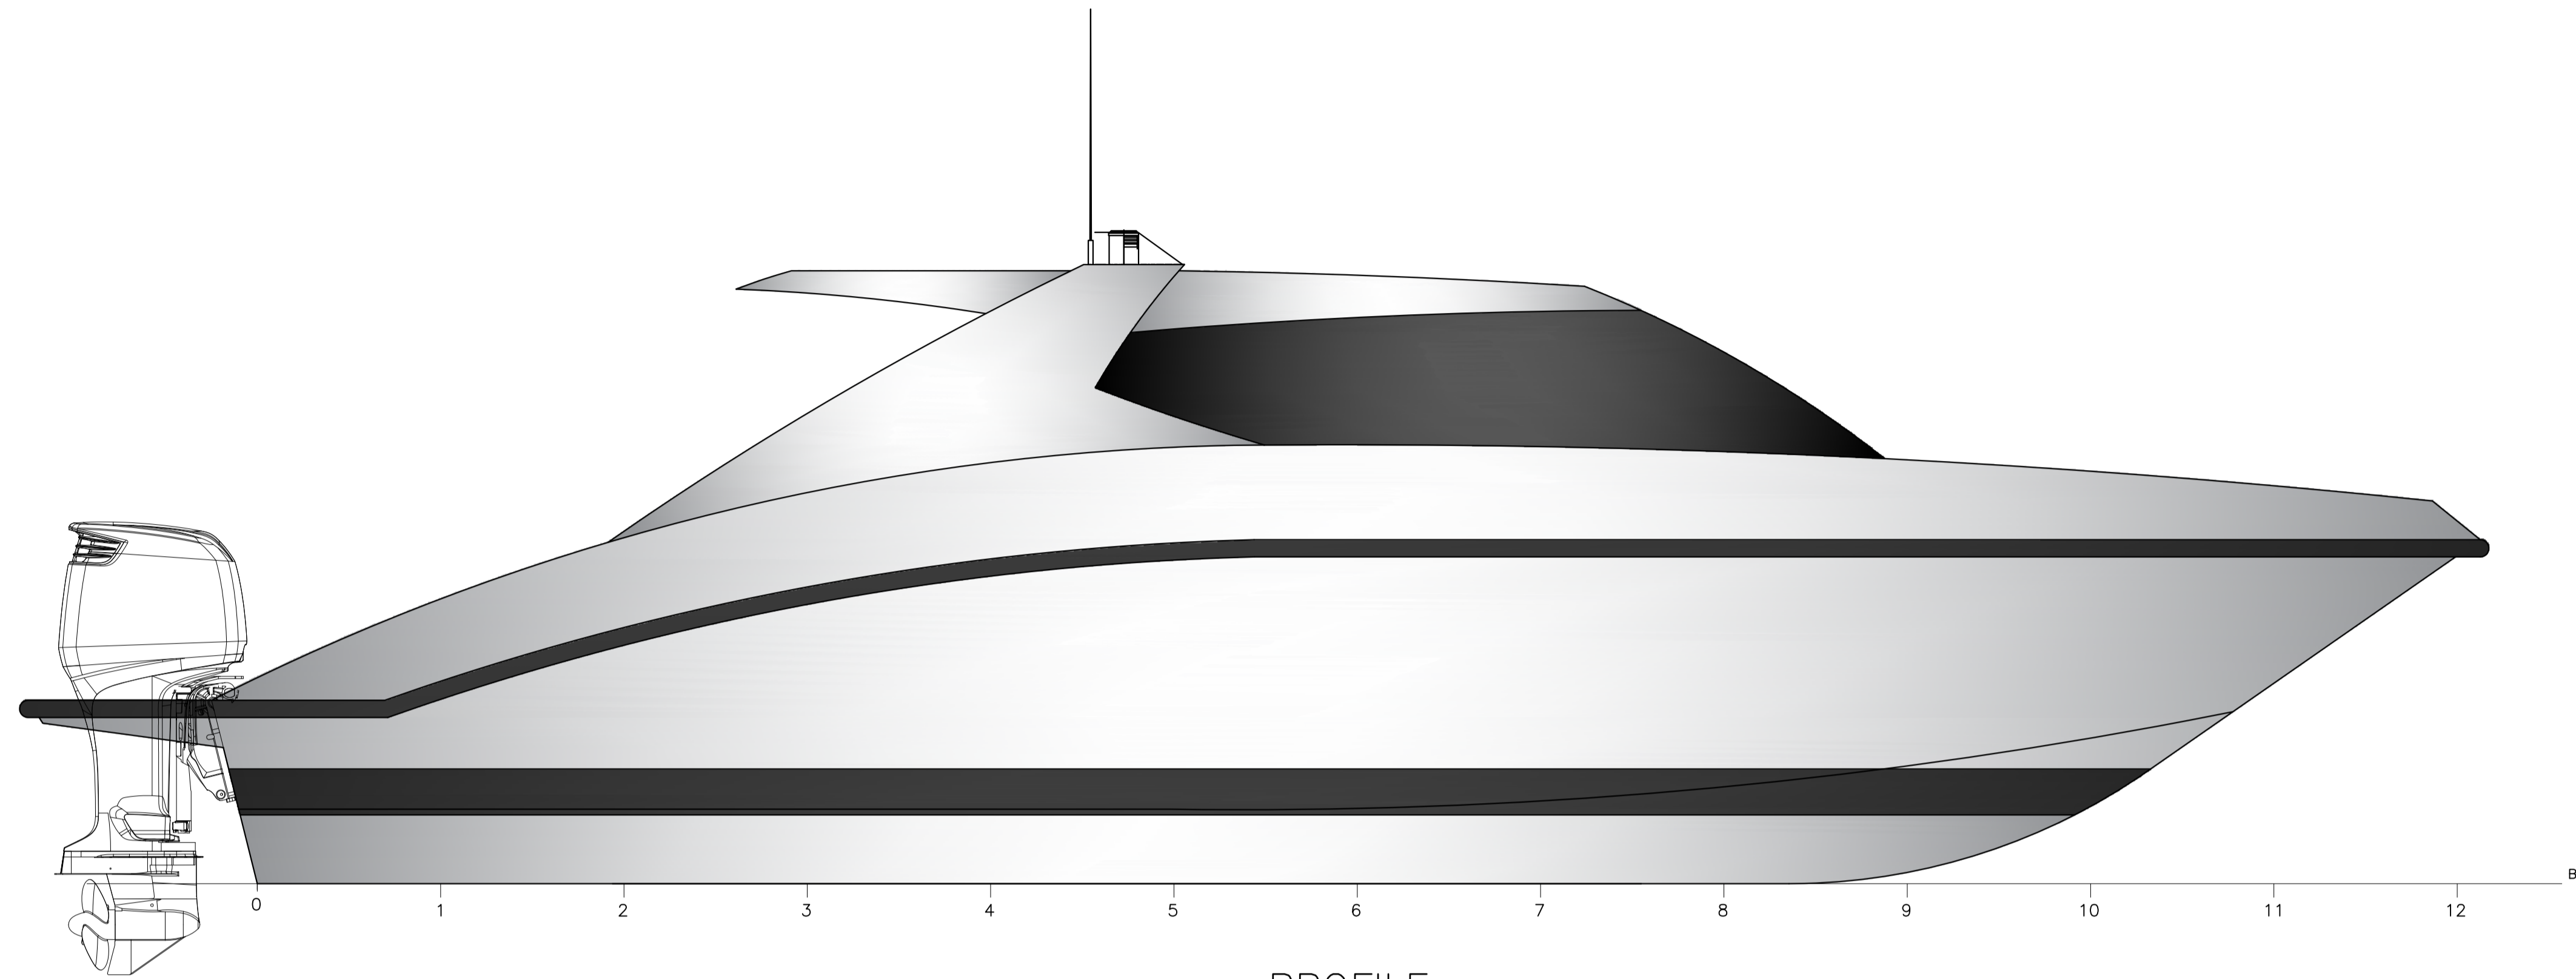

PROFILE
SCALE 1:20

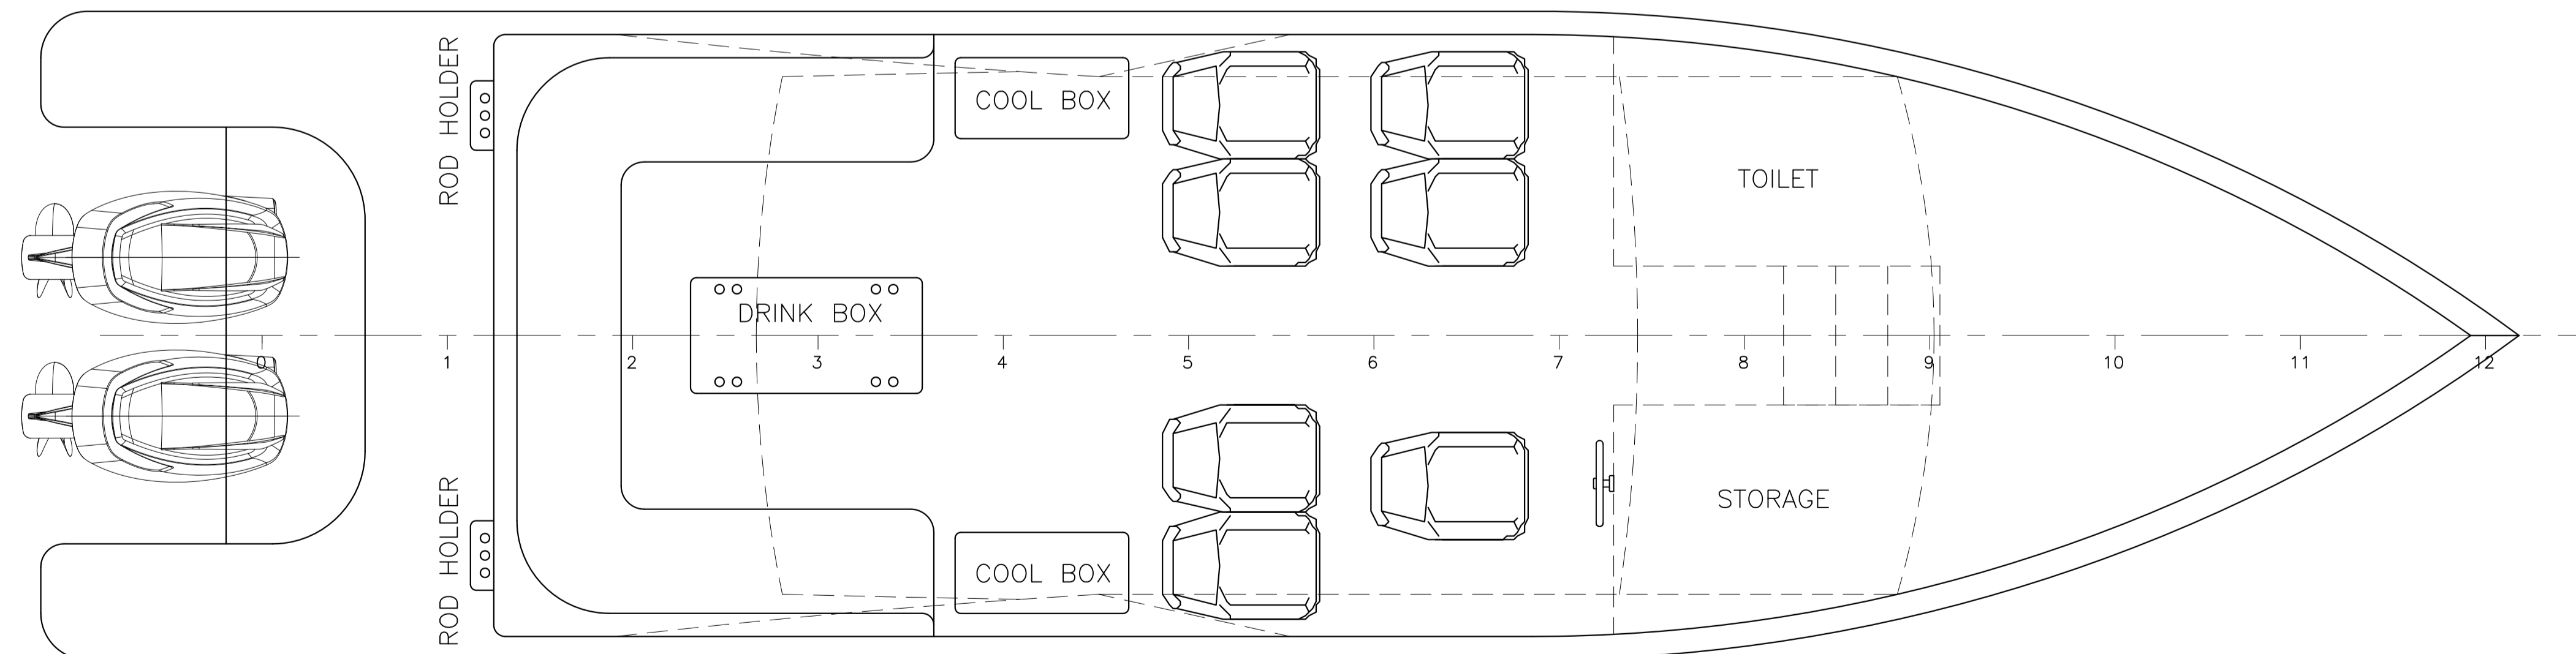

PLAN
SCALE 1:20

| | | | |
|-------|---|--|--|
| OWNER | ALUSHARK | | |
| |  NAVAS CORPORATION COMPANY LIMITED 12/23 WATTANASONTORN ALLEY, NGAMWONGWAN ROAD, LADYKAO, CHATUCHAK, BANGKOK, THAILAND 10500 WWW.NAVASCORP.COM EMAIL : WITTAWAT.L@NAVASCORP.COM | | |

| | | | |
|-------------|-------------------|--|--|
| PROJECT | 10M SPORT CRUISER | | |
| PROJECT NO. | P.XXX | | |

| | | | |
|-------------|---------------------|--|--|
| DRAWING | GENERAL ARRANGEMENT | | |
| DRAWING NO. | XXX-001-101 | | |

| | | | | |
|----------|----------|----------|-----------|--------------|
| APPROVED | | REVISION | - | COPY NO. |
| REVIEWED | | SCALE | 1:20 (A1) | |
| DRAWN | WITTAWAT | DATE | 01/08/18 | SHEET 1 OF 1 |

| REV. | DESCRIPTION | DATE | BY |
|------|-------------|------|----|
| - | - | - | - |