



PRINCIPLE PARTICULARS


LENGTH OVERALL	16.50	M.
LENGTH HULL	16.00	M.
LENGTH BP	16.00	M.
BREADTH	6.60	M.
DEPTH	2.30	M.
DRAFT DESIGN	0.90	M.
MAXIMUM SPEED	22	KNOTS
CRUISING SPEED	20	KNOTS
RANGE	250	NM
PASSENGER	108	PERSONS
CREW	4	PERSONS
FUEL OIL	2000	LITERS
FRESH WATER	300	LITERS
ENGINES	2x450	HP

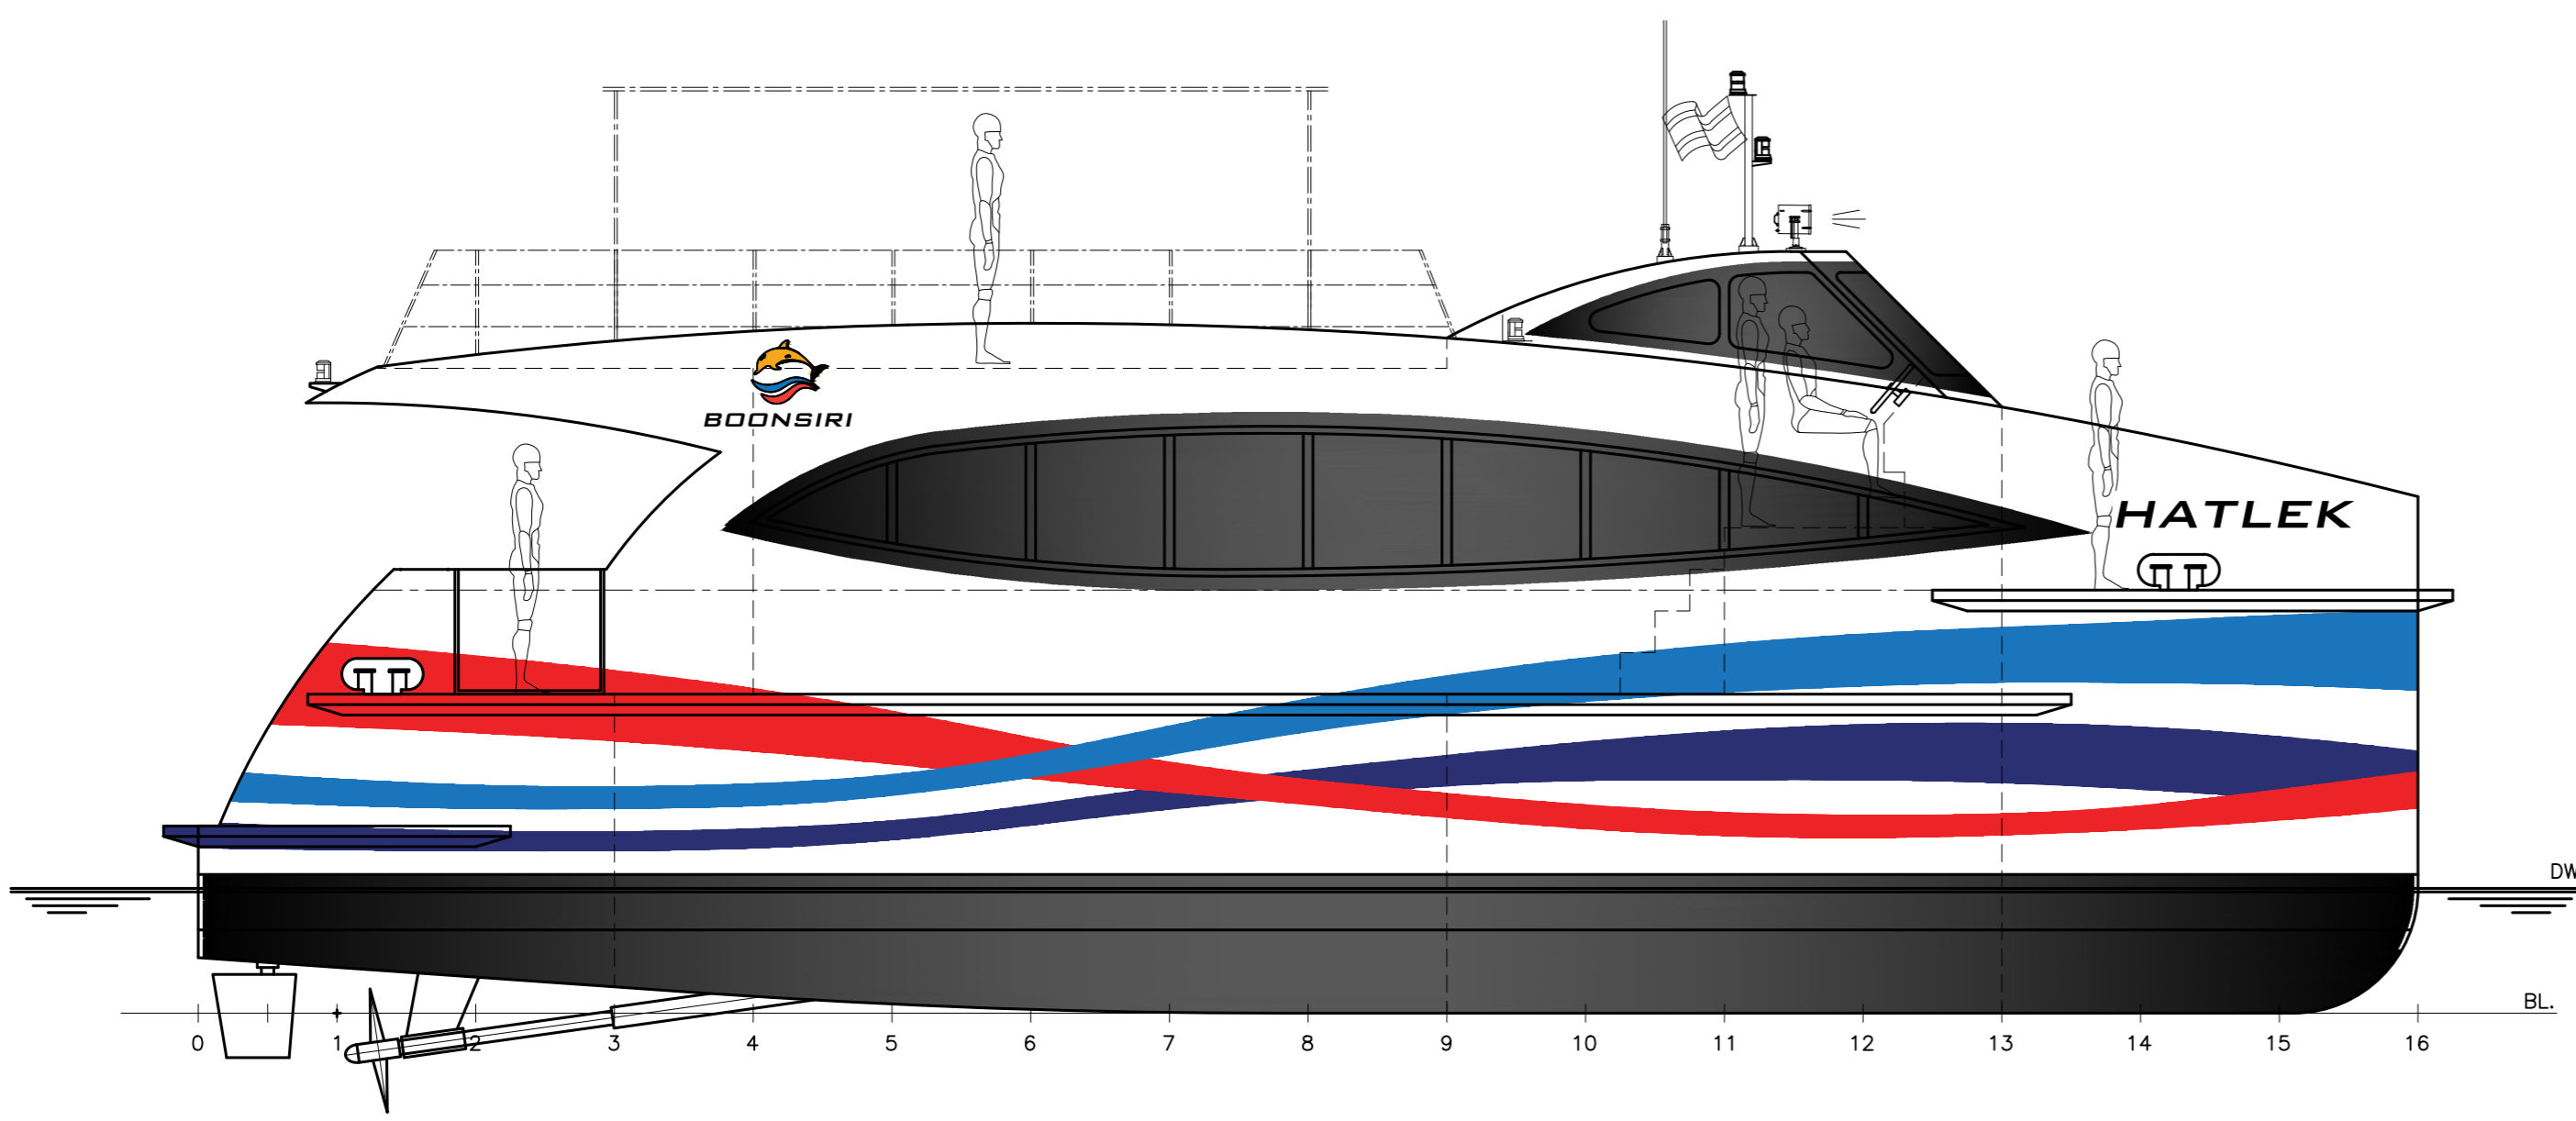


PROFILE VIEW
SCALE 1:50

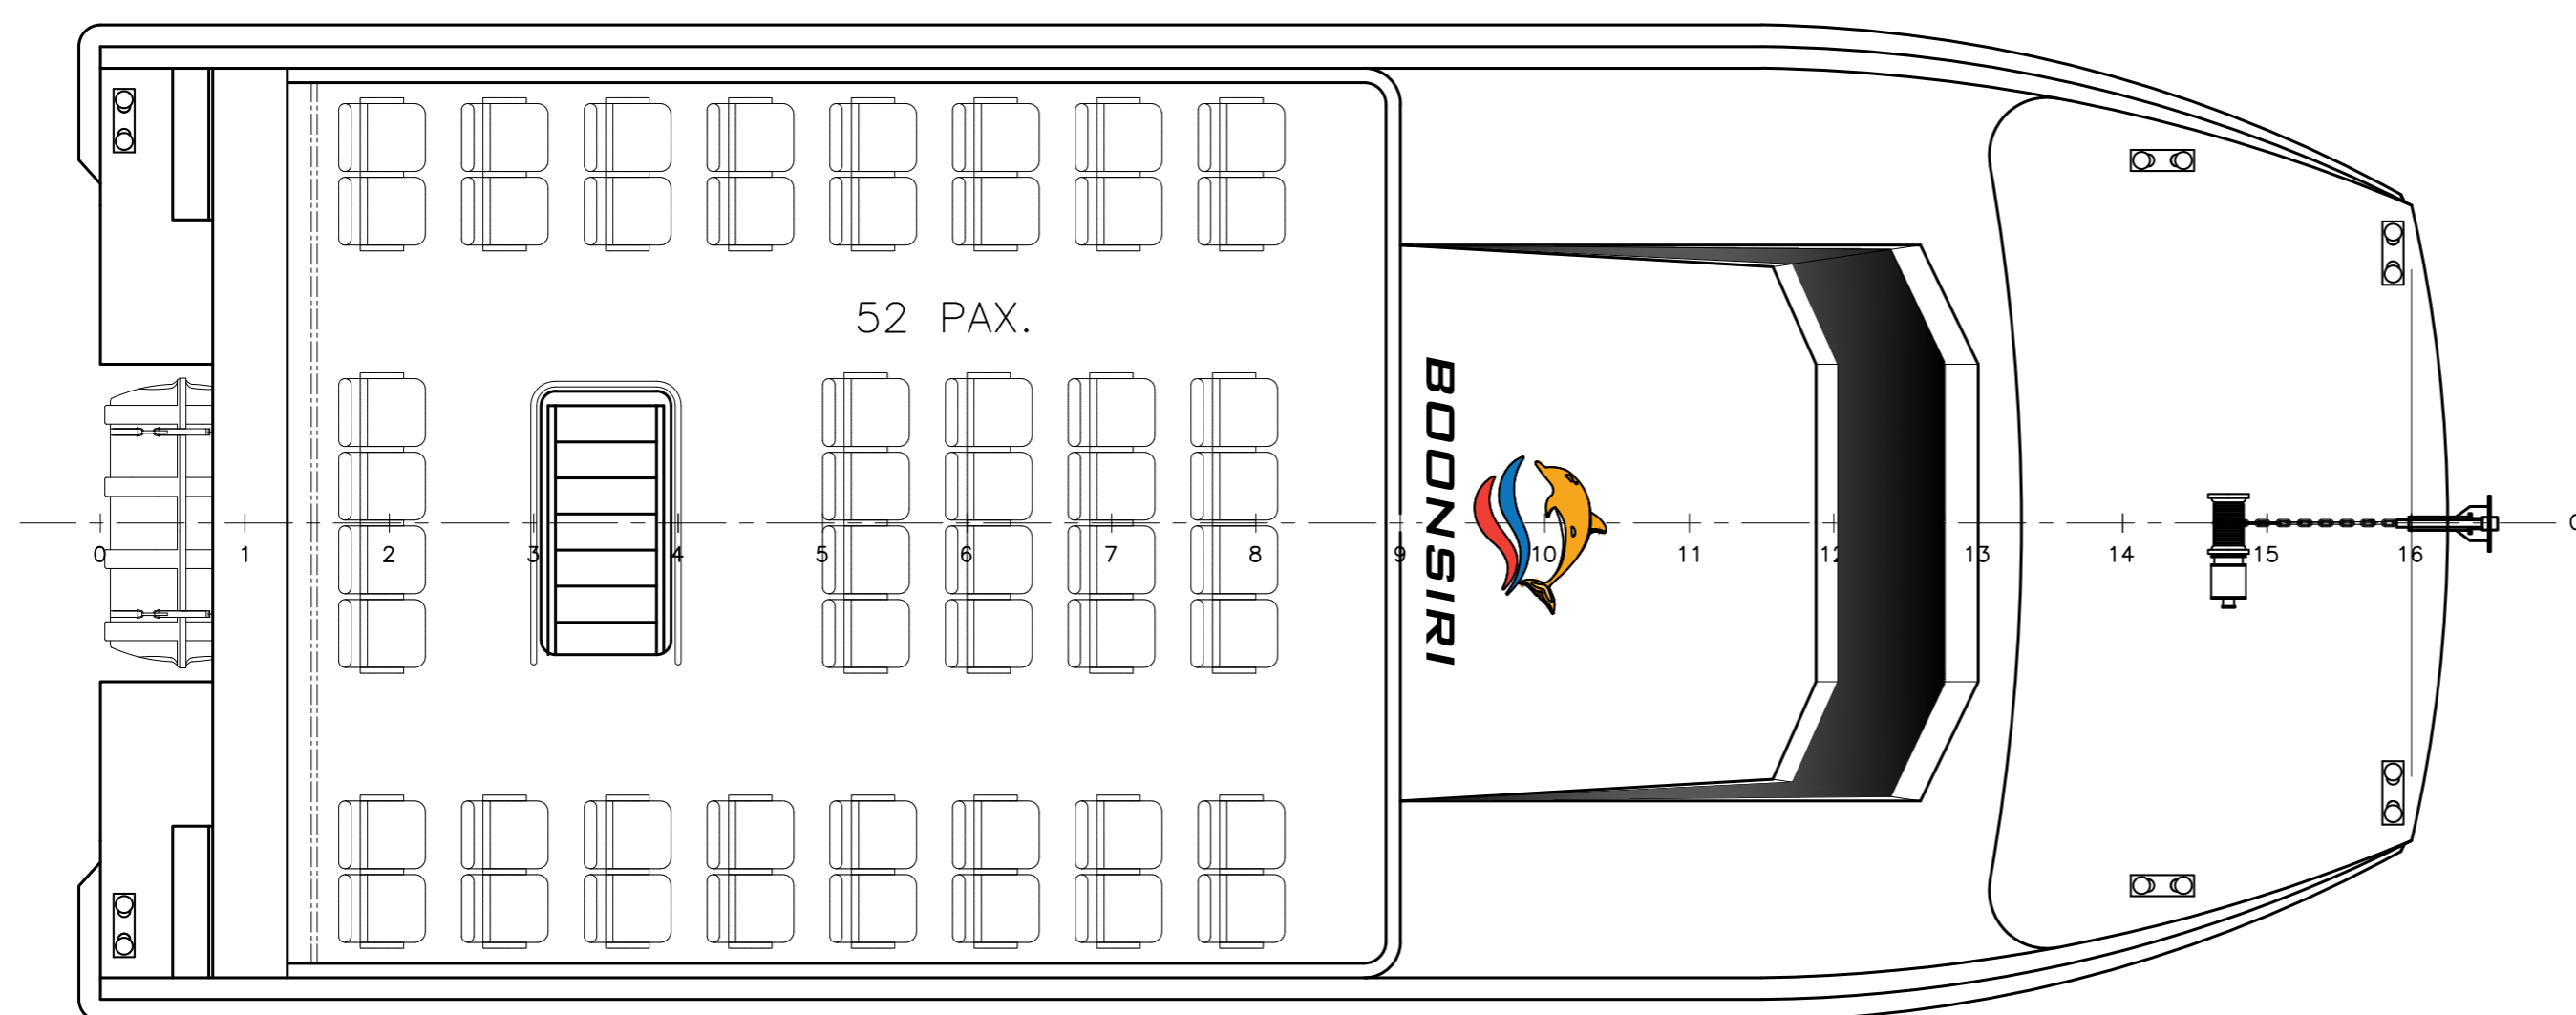


UPPER DECK PLAN
SCALE 1:50

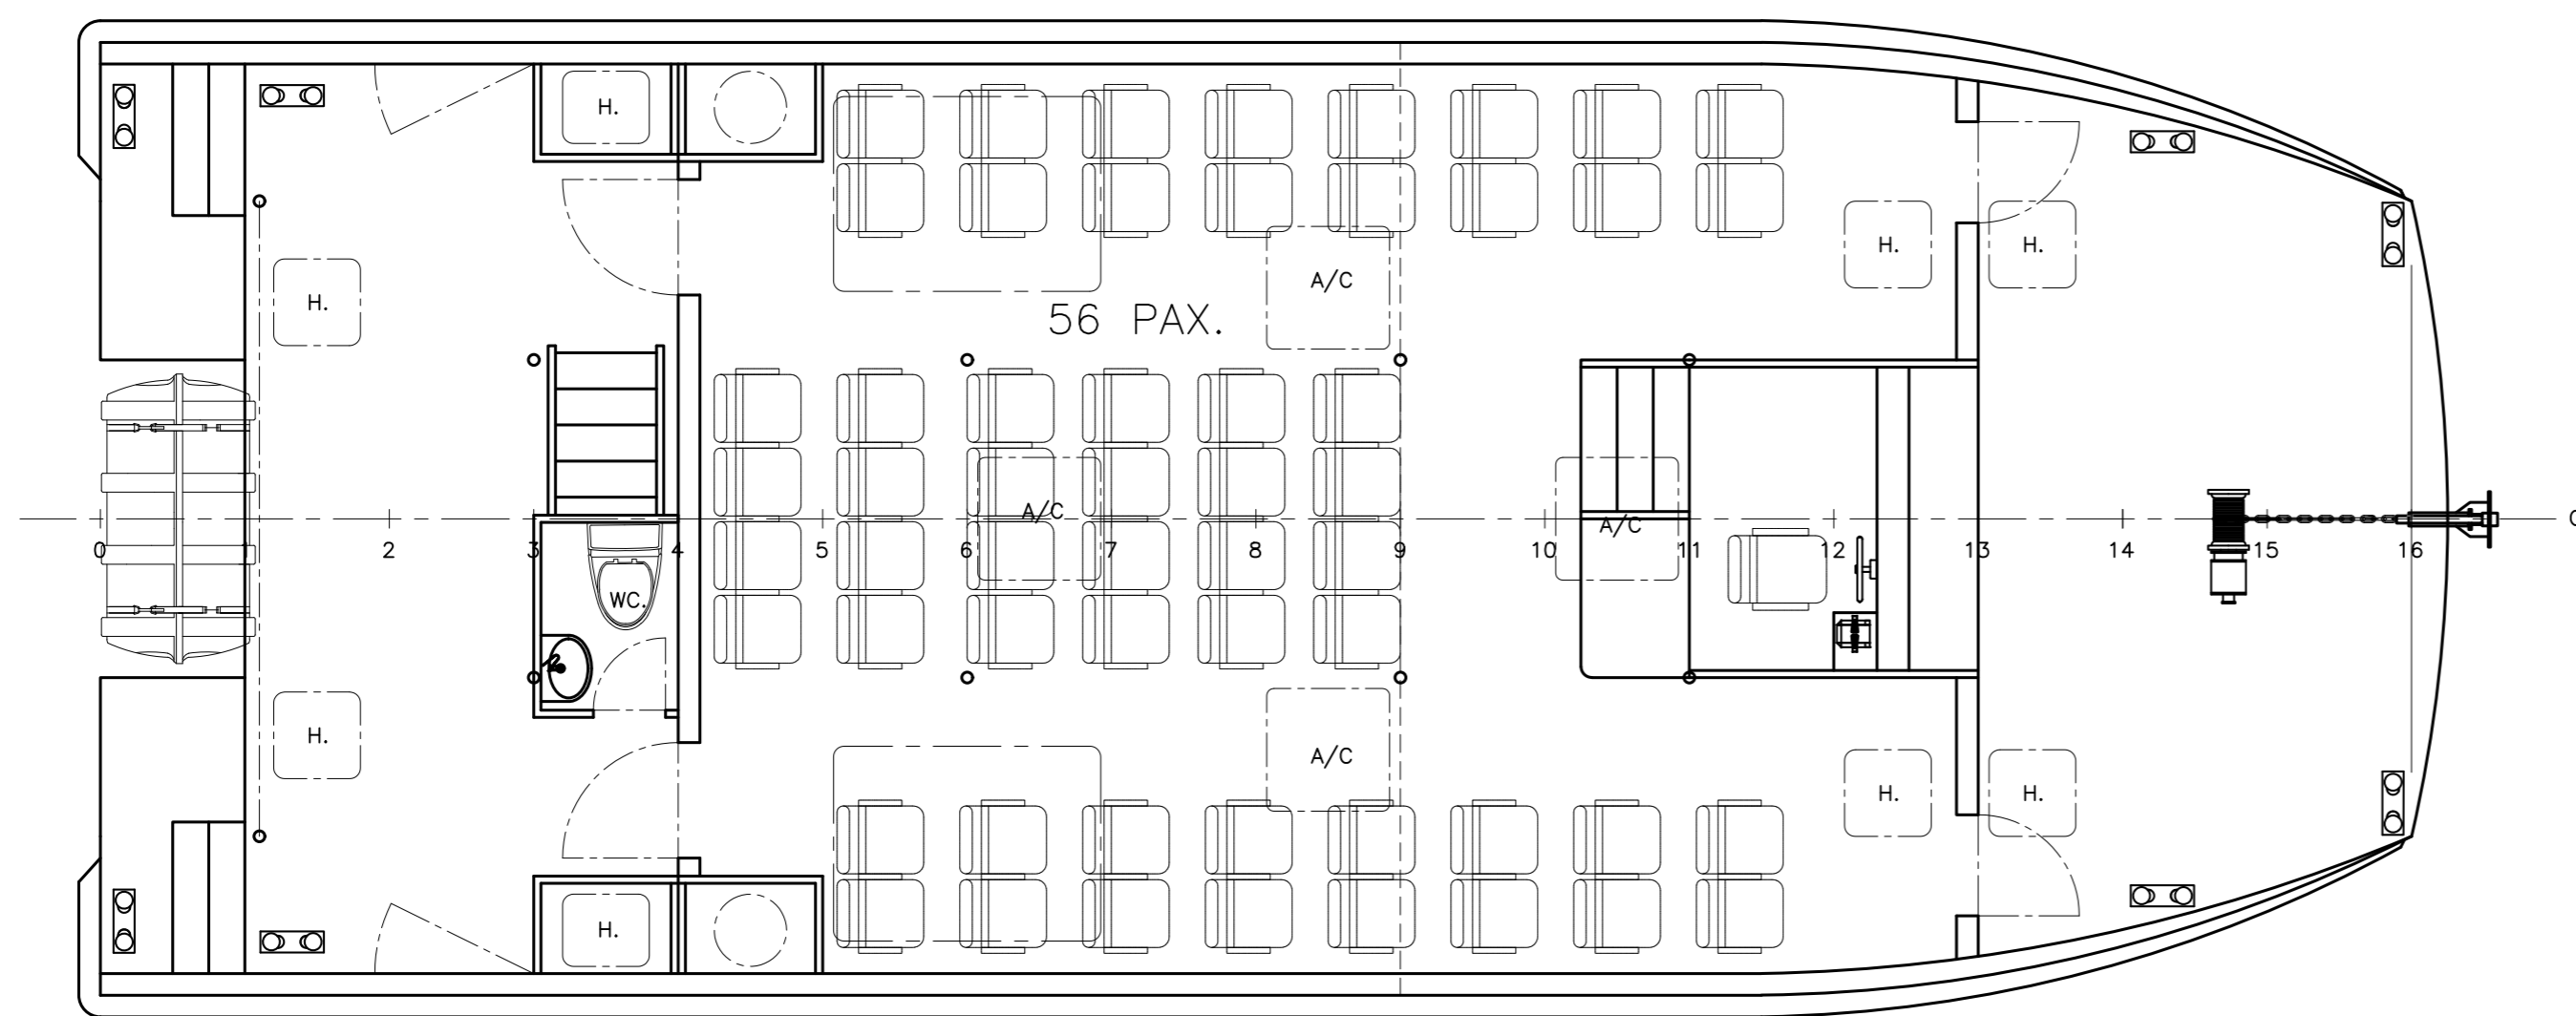

MAIN DECK PLAN
SCALE 1:50

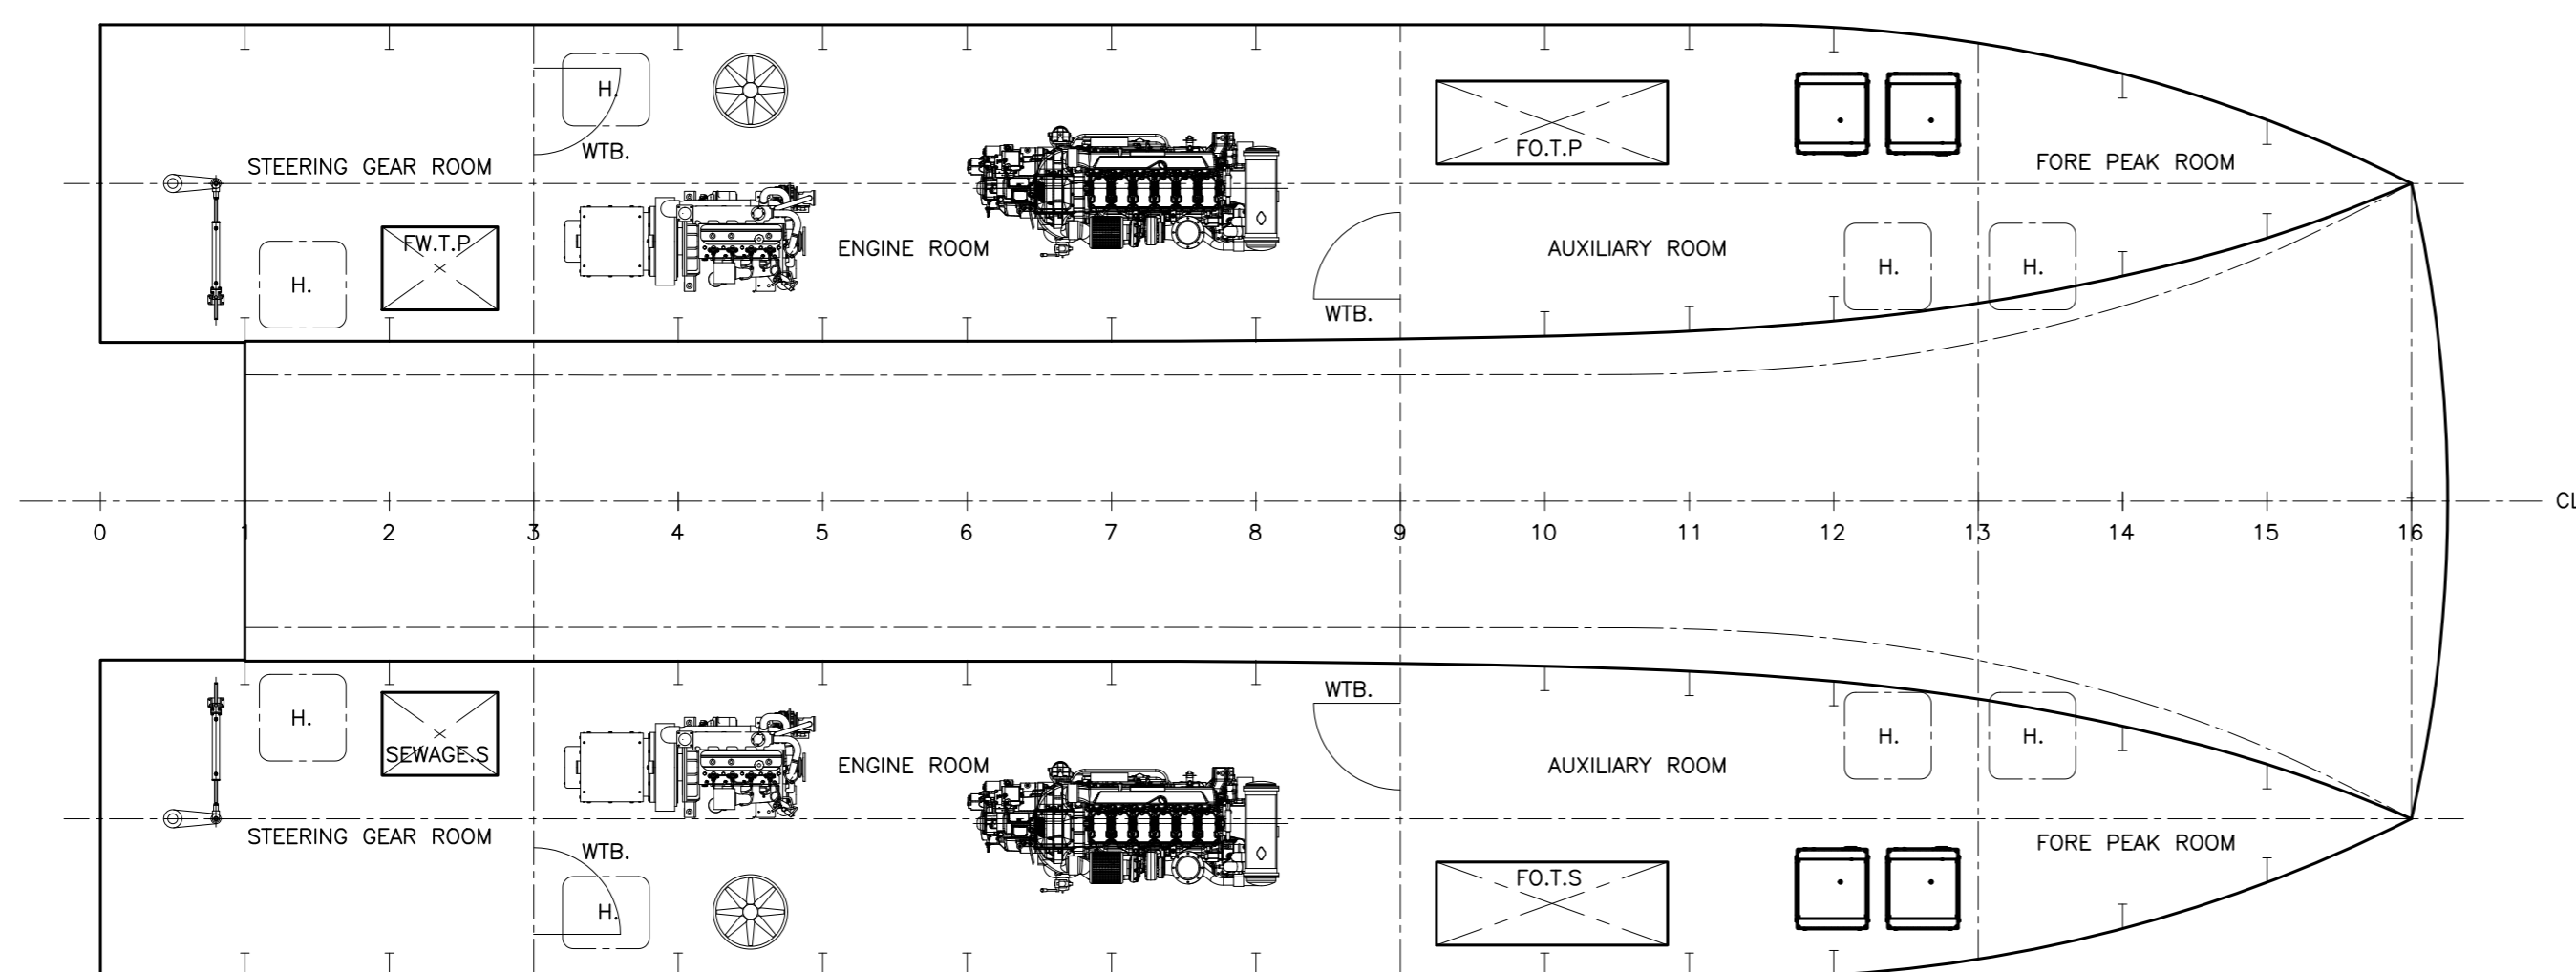

LOWER DECK PLAN
SCALE 1:50

2	ON PROCESS	23/06/23	WTL
1	ON PROCESS	05/12/22	WTL
REV.	DESCRIPTION	DATE	BY
OWNER BOONSIRI FAST FERRY			
 NAVAS CORPORATION COMPANY LIMITED 12/23 WATTASOONTORN ALLEY, NGAMWONGWAN ROAD, LADYAO, CHATUCHAK, BANGKOK, THAILAND 10900 WWW.NAVASCORP.COM EMAIL: WITWAT.LON@GMAIL.COM			
PROJECT 16M CATAMARAN FERRY			
PROJECT NO. 085			
DRAWING GENERAL ARRANGEMENT			
DRAWING NO. 085-001-001			
APPROVED	COPY NO. -	SCALE 1:50 (A1)	REVISION
REVIEWED		SHEET 1 OF 1	
DRAWN WITWAT	24/08/20		